

Schematic diagram only – not to scale


1

** Lane, Leicester, **

Floor Plans

Survey date: ** December 2010. Survey Ref No: ****

55 Metres

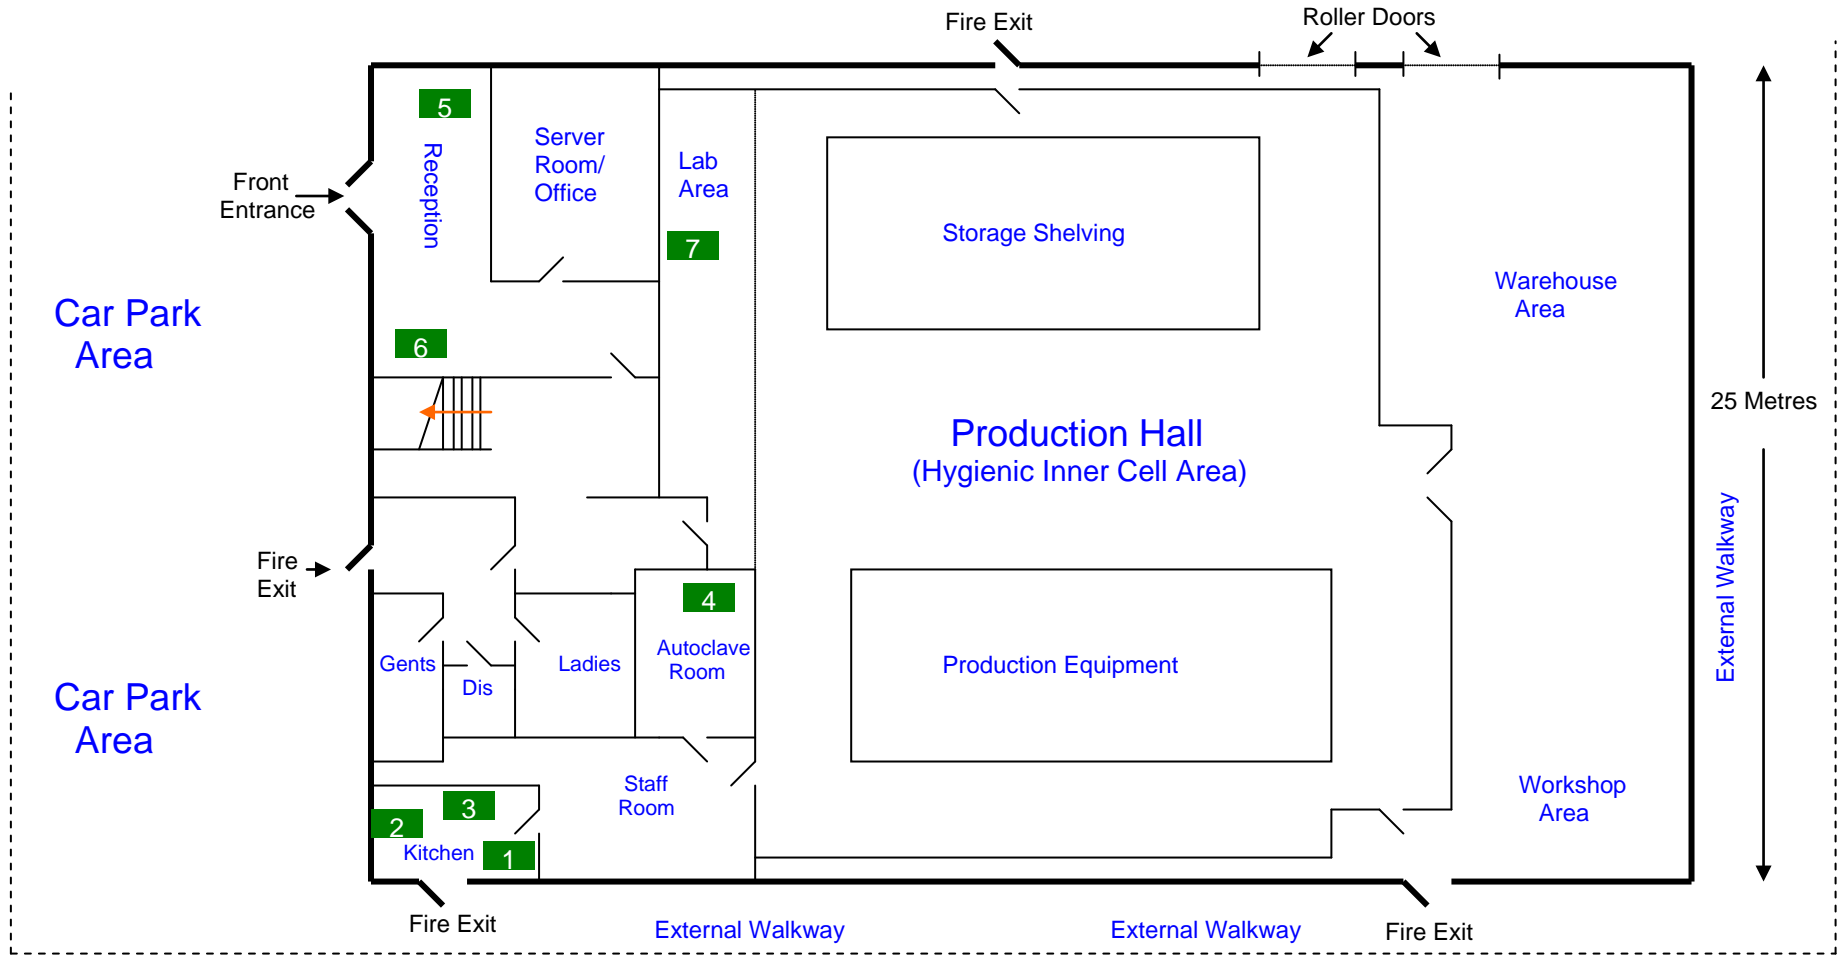

25 Metres

External Walkway

External Walkway

External Walkway

Ground Floor Plans

Key

Sampling Point where presence of asbestos confirmed



Sampling Point where presence of asbestos refuted



Inaccessible areas where presence of ACMs suspected



Areas excluded from survey

